

2-20-2013

101420 E - Attachment D - Wayfinding Signs

Sandra Hickey
sandra.hickey@unh.edu


Follow this and additional works at: http://scholars.unh.edu/pdch_5_10

Recommended Citation

Hickey, Sandra, "101420 E - Attachment D - Wayfinding Signs" (2013). *Division 10 – Specialties*. 6.
http://scholars.unh.edu/pdch_5_10/6


This Article is brought to you for free and open access by the Chapter 5 – Technical Construction and Renovation Standards at University of New Hampshire Scholars' Repository. It has been accepted for inclusion in Division 10 – Specialties by an authorized administrator of University of New Hampshire Scholars' Repository. For more information, please contact nicole.hentz@unh.edu.

101420 E - Attachment D - Wayfinding Signs

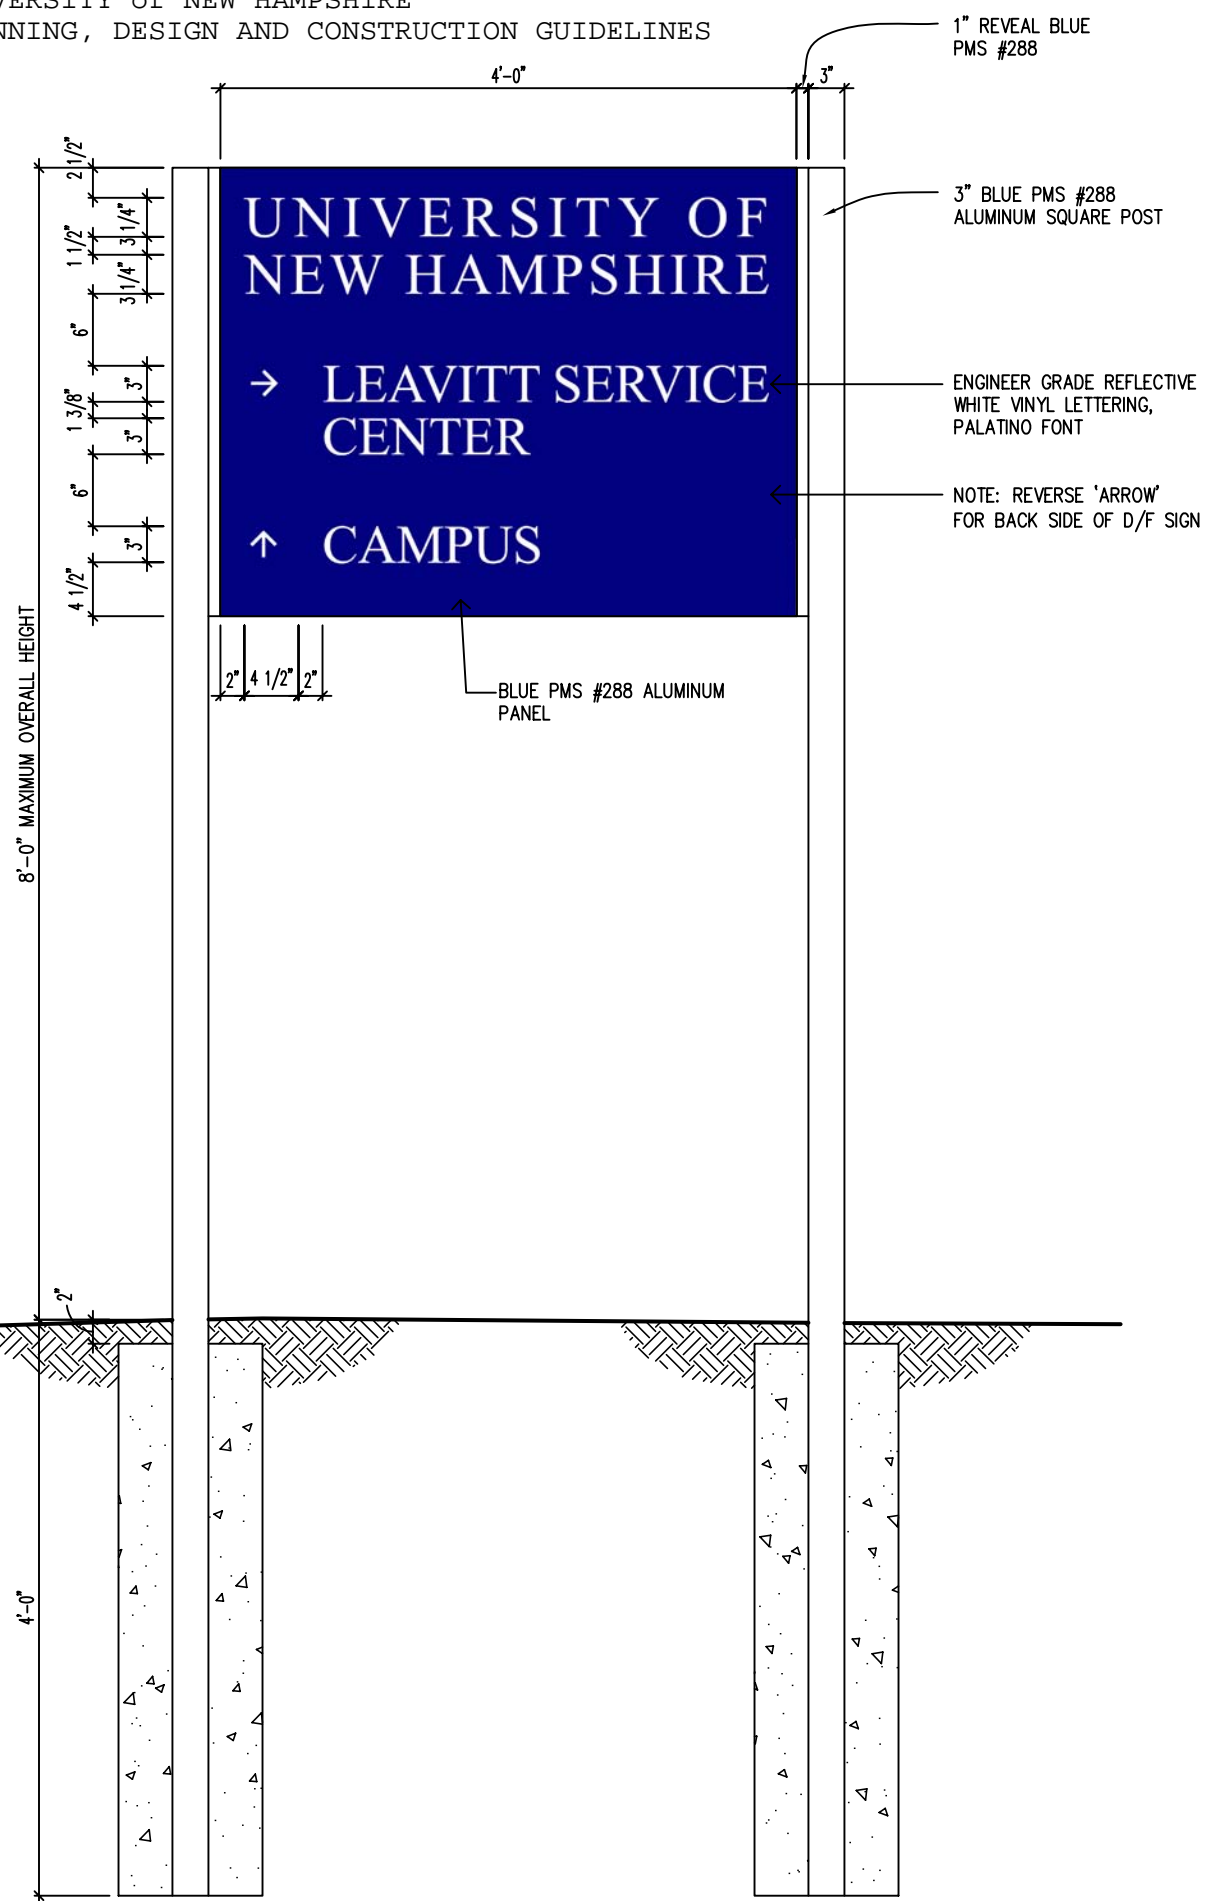


SIGN TYPE #1

SCALE: 3/4" = 1'-0"

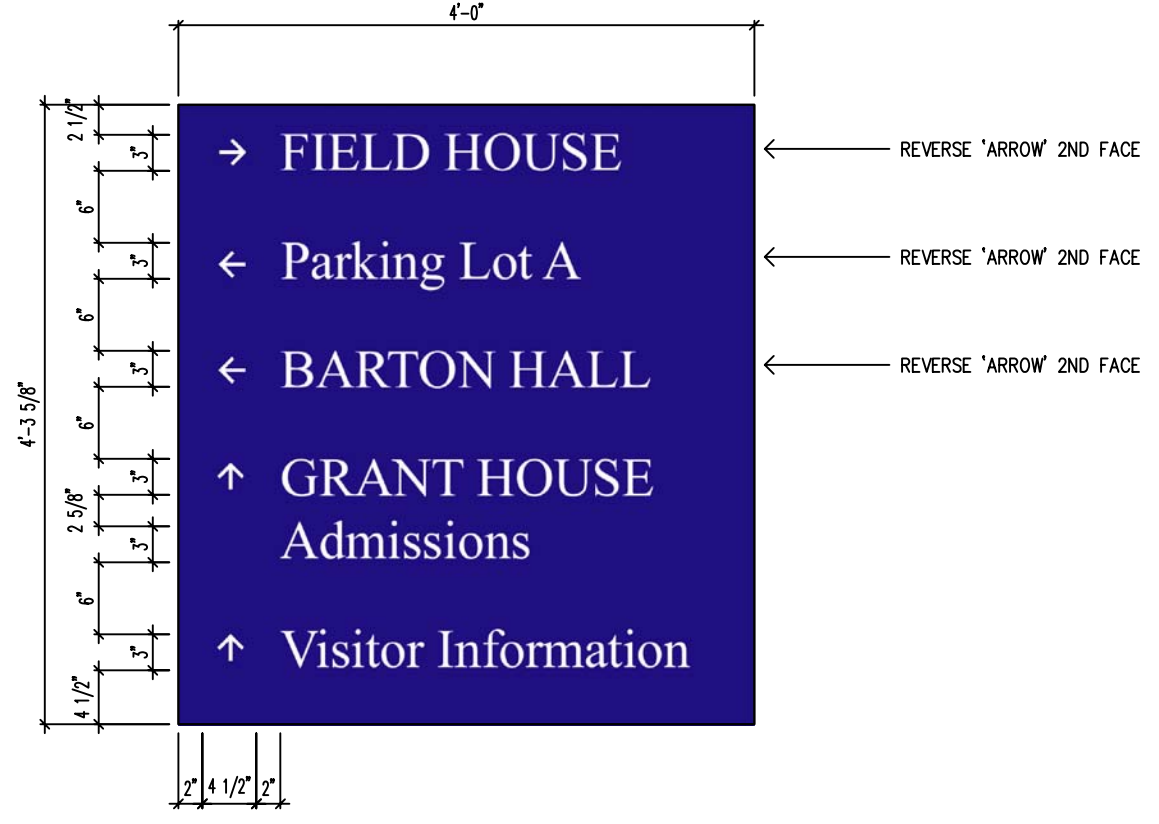

SIGN TYPE #2

SCALE: 3/4" = 1'-0"

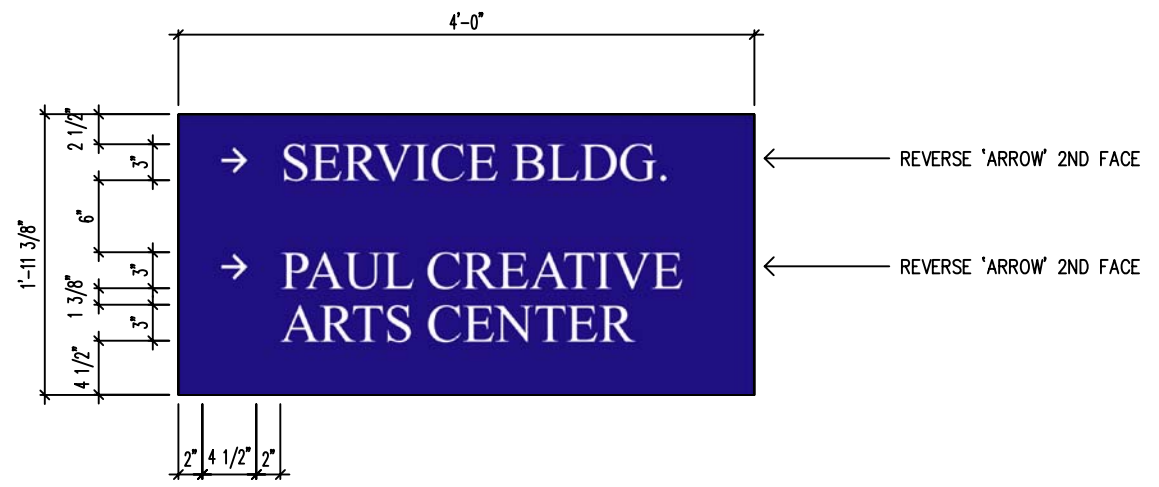

SIGN TYPE #3

SCALE: 3/4" = 1'-0"



**UNIVERSITY of
 NEW HAMPSHIRE**
 DURHAM, NEW HAMPSHIRE

TYP. FOR ALL SIGNS
 CAB.: (3" THICK) & RET BLUE PMS #288
 FACE: 0.090 ALUM. BLUE PMS #288
 COPY: WHITE REFLECTIVE VINYL

1. EXACT HEIGHT & LOCATION OF EACH SIGN TO BE DETERMINED IN THE FIELD BY THE OWNER
2. ALL COPY PALATINO REGULAR TYPESTYLE, 3" & 3-1/4" HIGH
3. ALL ARROWS TO BE GERBER GENERAL SYMBOLS #5

ISSUED FOR:
CONSTRUCTION
 BY
 FACILITIES DESIGN & CONSTRUCTION

APPROVED BY: _____ DATE: _____
 Project Mgr.
 Architect
 Client
 Fire Dept.
 Safety

PROJECT NUMBER:
 PROJECT NAME:
UNH STANDARDS

DRAWING TITLE:
**CAMPUS
 SIGNAGE**

SCALE: 1/4" = 1'-0"

DRAWN BY: STH

CHECKED BY:

DATE: OCT. 16, 2001 DRAWING NO. _____

A-1