

2-20-2013

101420 - D - Attachment C - Street Signs

Sandra Hickey
sandra.hickey@unh.edu

Follow this and additional works at: https://scholars.unh.edu/pdch_5_10

Recommended Citation

Hickey, Sandra, "101420 - D - Attachment C - Street Signs" (2013). *Division 10 – Specialties*. 5.
https://scholars.unh.edu/pdch_5_10/5

This Article is brought to you for free and open access by the Chapter 5 – Technical Construction and Renovation Standards at University of New Hampshire Scholars' Repository. It has been accepted for inclusion in Division 10 – Specialties by an authorized administrator of University of New Hampshire Scholars' Repository. For more information, please contact nicole.hentz@unh.edu.

TAMPER PROOF HEAVY DUTY MOUNTING BRACKET
 MAIN ST. SIGN




11'-0" ±

TYPE A

SECOND STREET SIGN IF REQUIRED
 TAMPER PROOF HEAVY DUTY MOUNTING BRACKET



TAMPER PROOF CONNECTOR AND HEAVY DUTY MOUNTING BRACKET

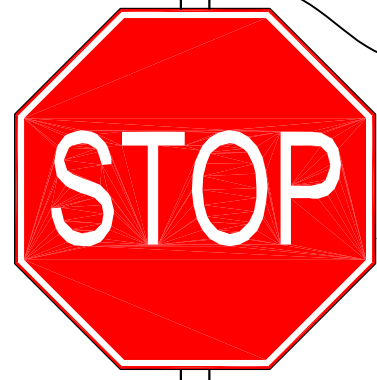


STOP SIGN GENERALLY NOT IN SAME PLANE AS STREET SIGN, SHOWN ROTATED 90° FOR CLARITY

12' 2-3/8" DIA. GALV. POLE

9'-0" ±

TYPE B

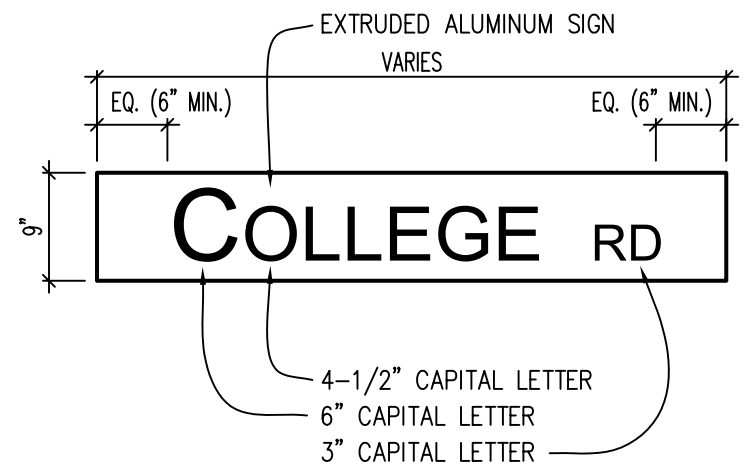

NOTE: REMOVE EXISTING STOP SIGN AND POST. INSTALL NEW ROUND POST IN PREVIOUS LOCATION AND REINSTALL STOP SIGN, REINSTALL STREET SIGNS

SCALE: 3/4" = 1'-0"



UNIVERSITY of
 NEW HAMPSHIRE
 DURHAM, NEW HAMPSHIRE

ISSUED FOR:
CONSTRUCTION
 BY
 FACILITIES DESIGN & CONSTRUCTION

APPROVED BY: _____ DATE: _____
 Project Mgr.
 Architect
 Client
 Fire Dept.
 Safety

PROJECT NUMBER:
 PROJECT NAME:
UNH STANDARDS

DRAWING TITLE:
STREET SIGNS

SCALE: 3/4" = 1'-0"
 DRAWN BY: STH
 CHECKED BY:
 DATE: MAR. 25, 2003
 DRAWING NO.

A-1

O:\Drawings and Photos\Standards\Street sign\Street sign.dwg [Layout: Layout1] Thursday, Jun 10, 2010 - 7:43am