

University of New Hampshire

University of New Hampshire Scholars' Repository

Division 32 – Exterior Improvements

Chapter 5 – Technical Construction and
Renovation Standards

2-26-2013

321216 - Attachment D - Bus Stop Options

Stepdhanie Weatherbee

University of New Hampshire, Durham, s.weatherbee@unh.edu

Follow this and additional works at: https://scholars.unh.edu/pdch_5_32

Recommended Citation

Weatherbee, Stepdhanie, "321216 - Attachment D - Bus Stop Options" (2013). *Division 32 – Exterior Improvements*. 5.

https://scholars.unh.edu/pdch_5_32/5

This Article is brought to you for free and open access by the Chapter 5 – Technical Construction and Renovation Standards at University of New Hampshire Scholars' Repository. It has been accepted for inclusion in Division 32 – Exterior Improvements by an authorized administrator of University of New Hampshire Scholars' Repository. For more information, please contact Scholarly.Communication@unh.edu.



UNIVERSITY of
 NEW HAMPSHIRE
 DURHAM, NEW HAMPSHIRE

ISSUED FOR:
CONSTRUCTION
 BY
 FACILITIES DESIGN & CONSTRUCTION

APPROVED BY: _____ DATE: _____
 Project Mgr.
 Architect
 Client
 Fire Dept.
 Safety

PROJECT NUMBER: FCR#
 PROJECT NAME:
**BUS STOP
 OPTIONS**

DRAWING TITLE:
PLANS

SCALE: 1/4" = 1'-0"



DRAWN BY: STH

CHECKED BY: SP, PH, DB


DATE:
 AUG. 5, 2004

DRAWING NO.

A-1

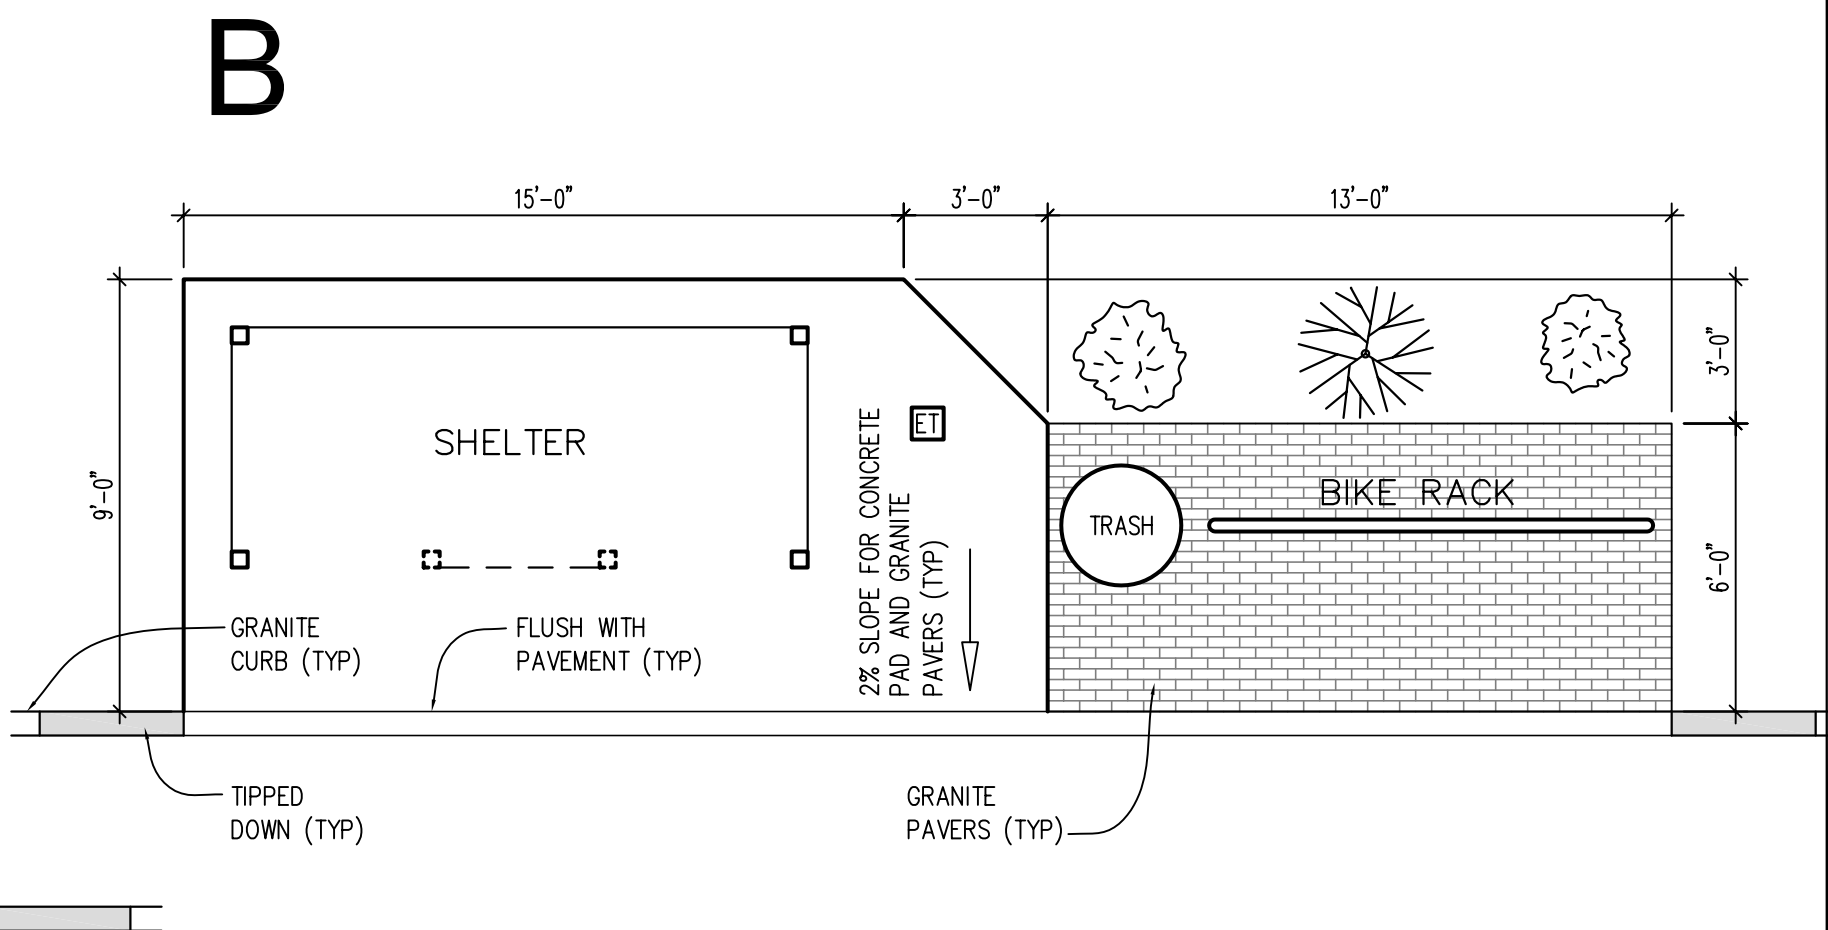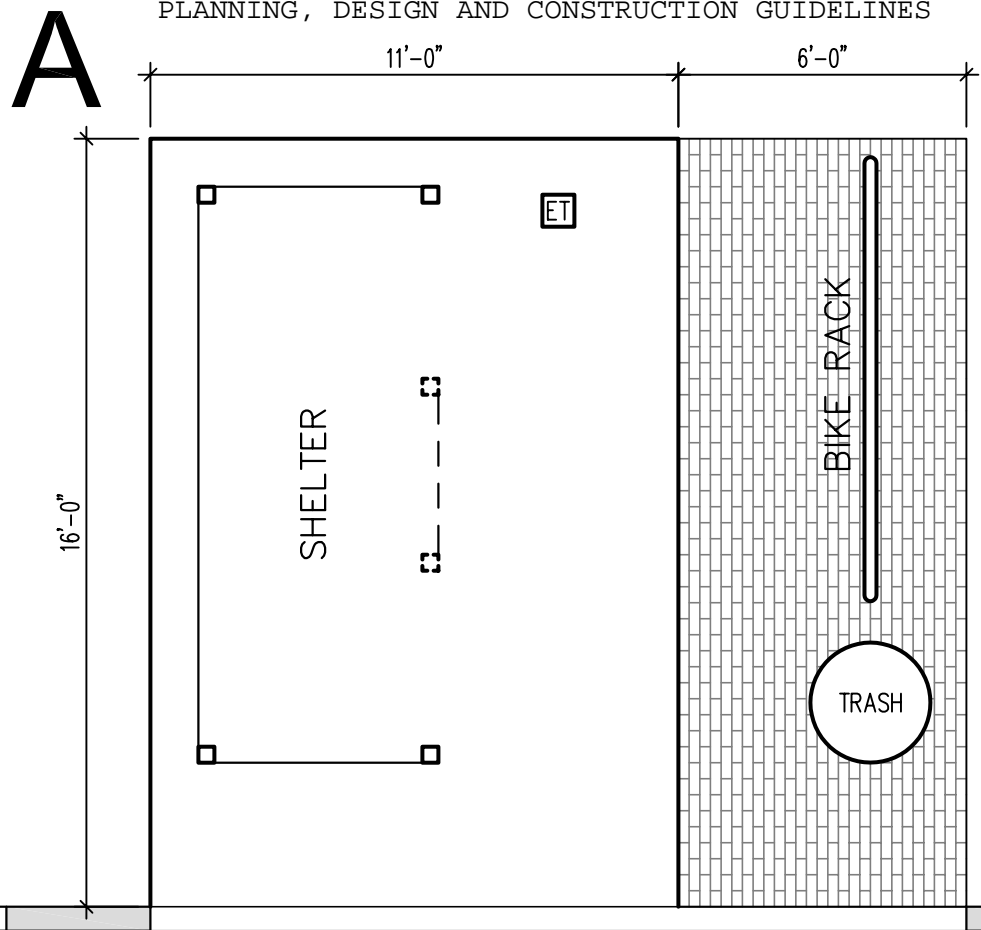

- GRANITE CURB
- GRANITE CURB TIPPED DOWN
- EMERGENCY TELEPHONE

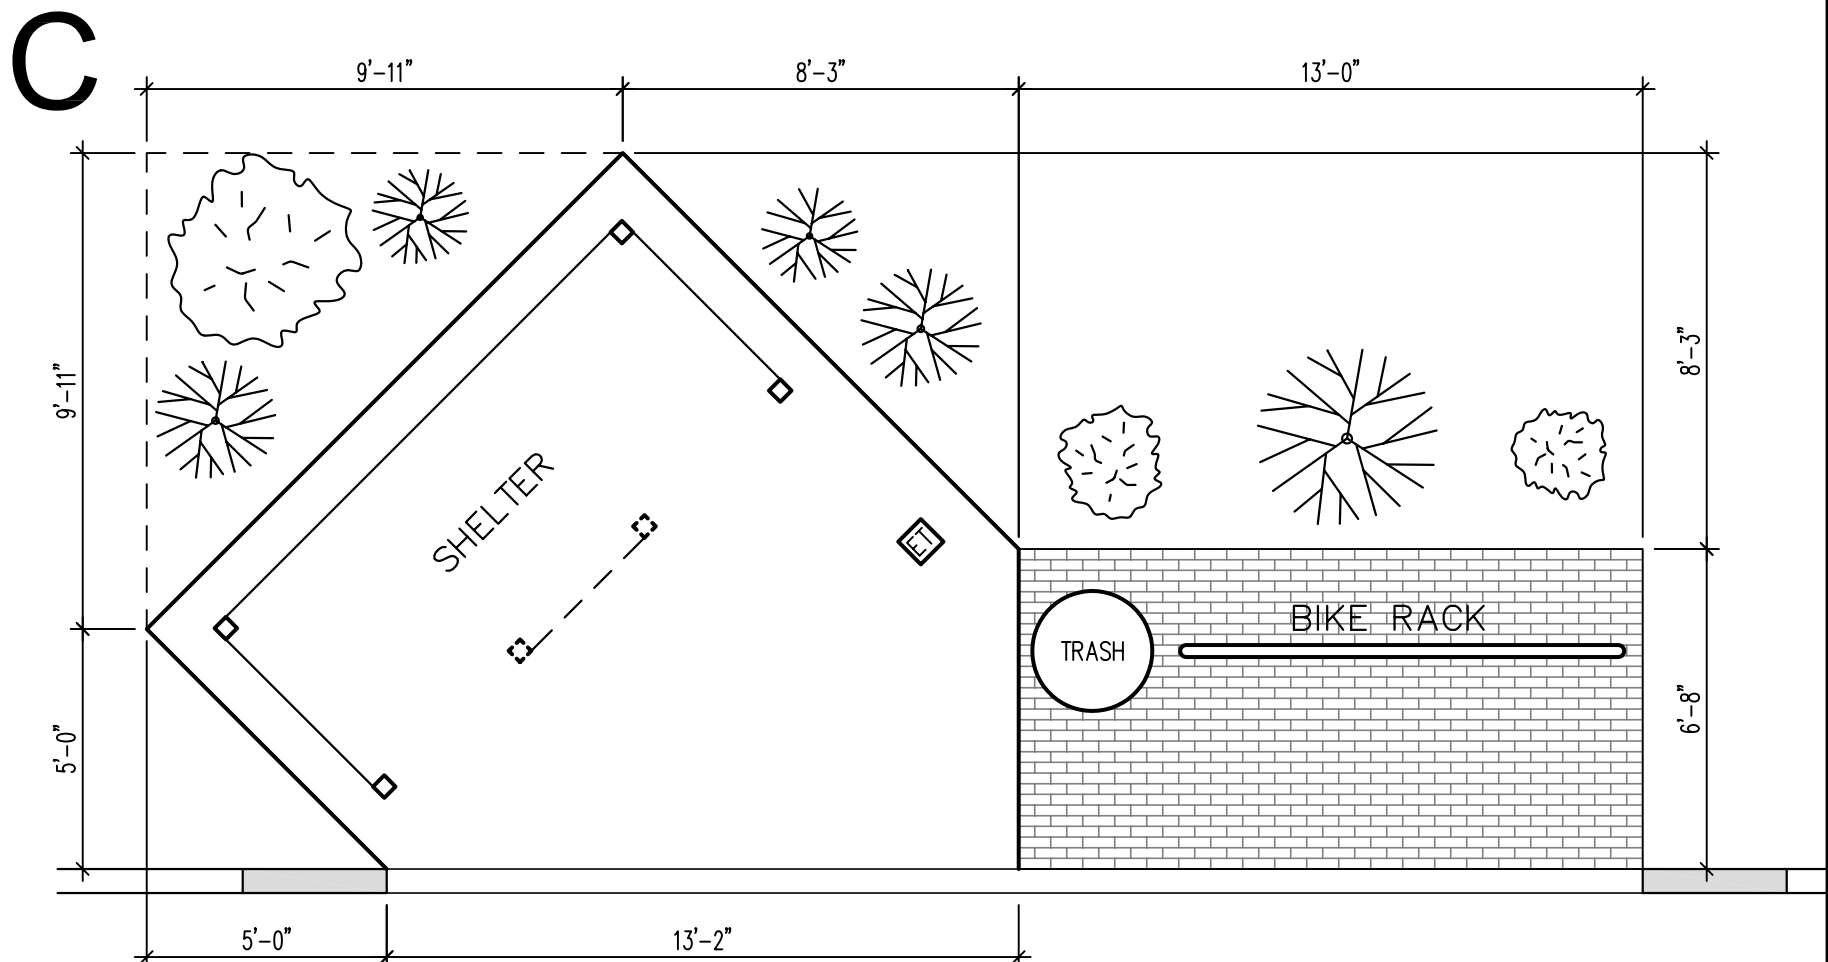

O:\Drawings and Photos\Standards\Bus Stop\options v2.dwg [Layout: Layout1]
 Tuesday, Feb 01, 2005 - 1:30pm