

University of New Hampshire

## University of New Hampshire Scholars' Repository

---

Division 10 – Specialties

Chapter 5 – Technical Construction and  
Renovation Standards

---

2-20-2013

### 101420 E - Attachment D - Wayfinding Signs

Stephanie L. Weatherbee

University of New Hampshire, s.weatherbee@unh.edu

Follow this and additional works at: [https://scholars.unh.edu/pdch\\_5\\_10](https://scholars.unh.edu/pdch_5_10)


---

#### Recommended Citation

Weatherbee, Stephanie L., "101420 E - Attachment D - Wayfinding Signs" (2013). *Division 10 – Specialties*. 6.


[https://scholars.unh.edu/pdch\\_5\\_10/6](https://scholars.unh.edu/pdch_5_10/6)

This Article is brought to you for free and open access by the Chapter 5 – Technical Construction and Renovation Standards at University of New Hampshire Scholars' Repository. It has been accepted for inclusion in Division 10 – Specialties by an authorized administrator of University of New Hampshire Scholars' Repository. For more information, please contact [Scholarly.Communication@unh.edu](mailto:Scholarly.Communication@unh.edu).

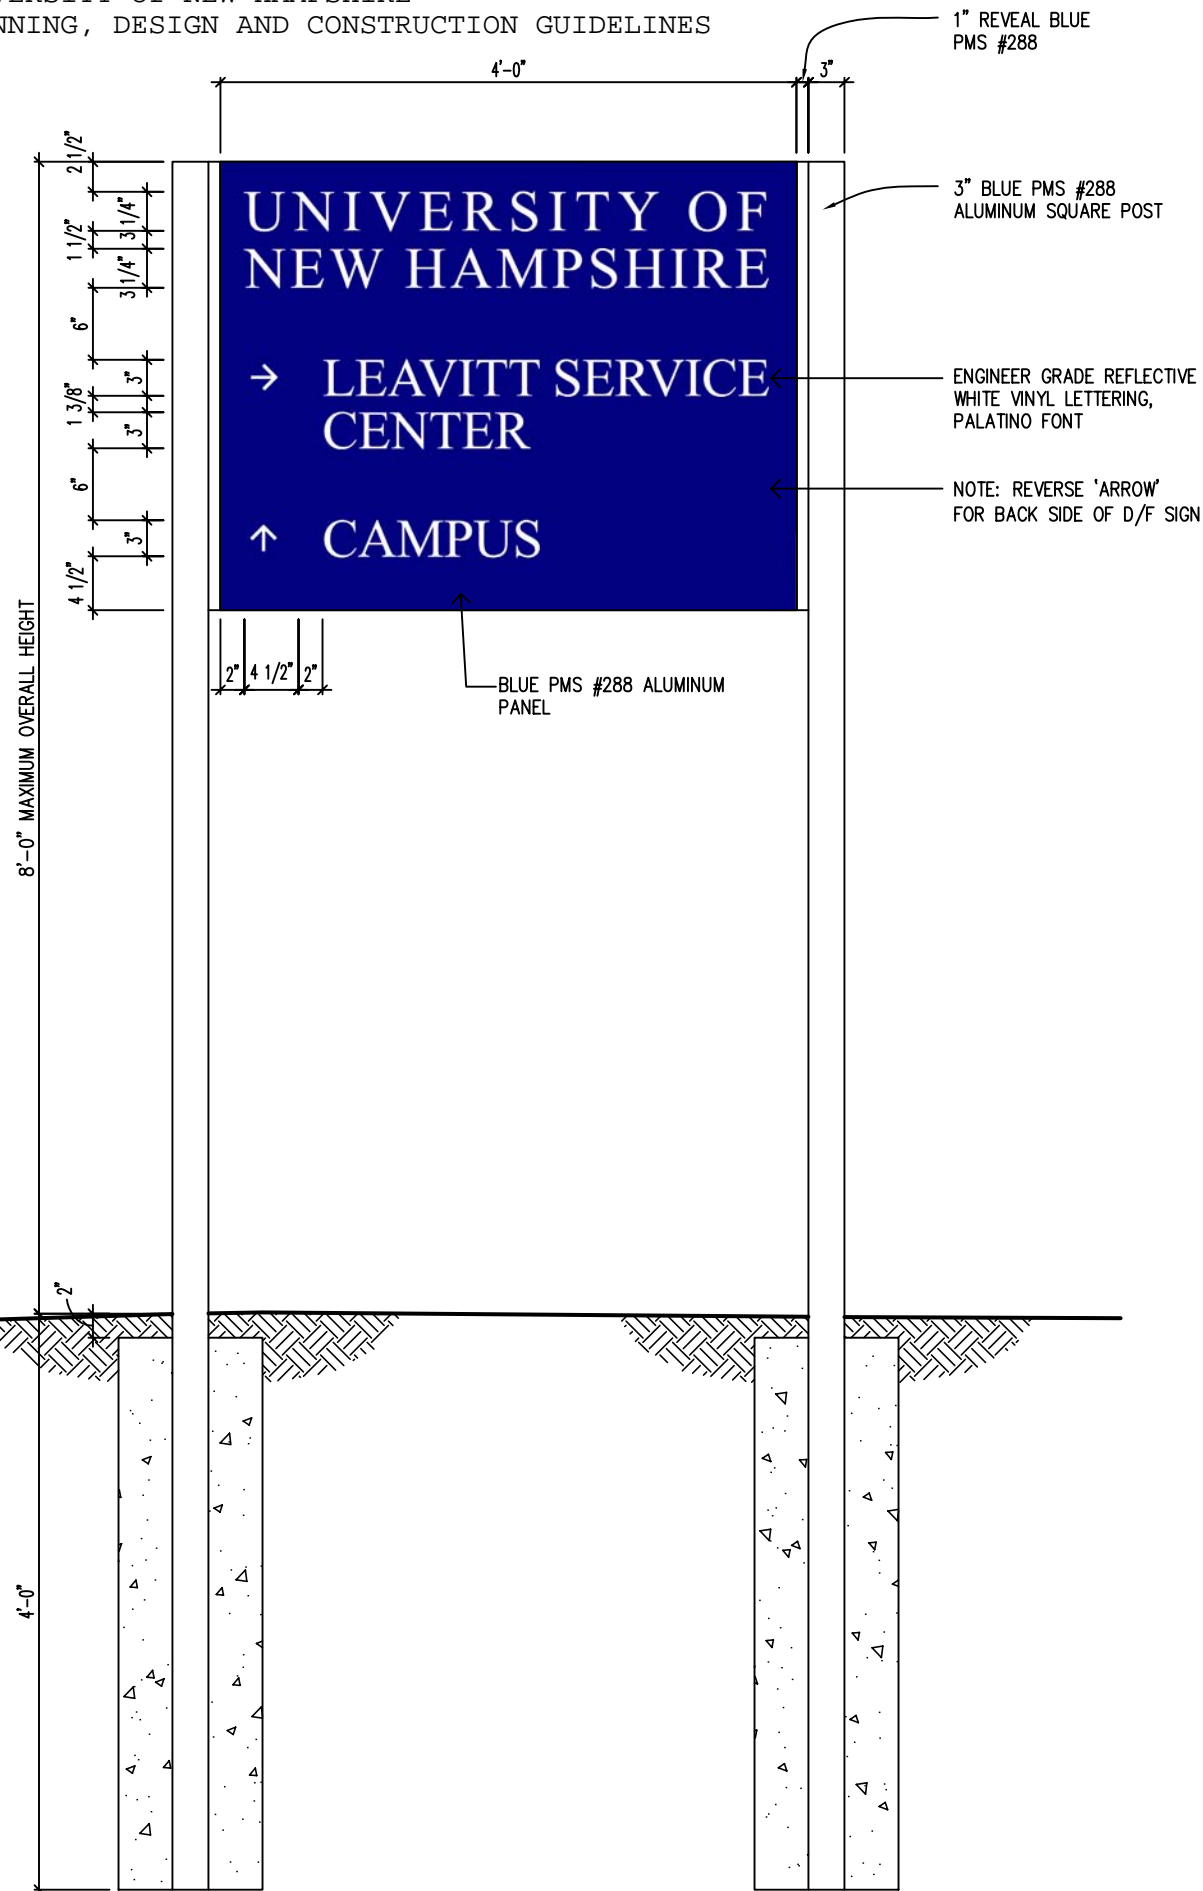


**SIGN TYPE #1**

SCALE: 3/4" = 1'-0"

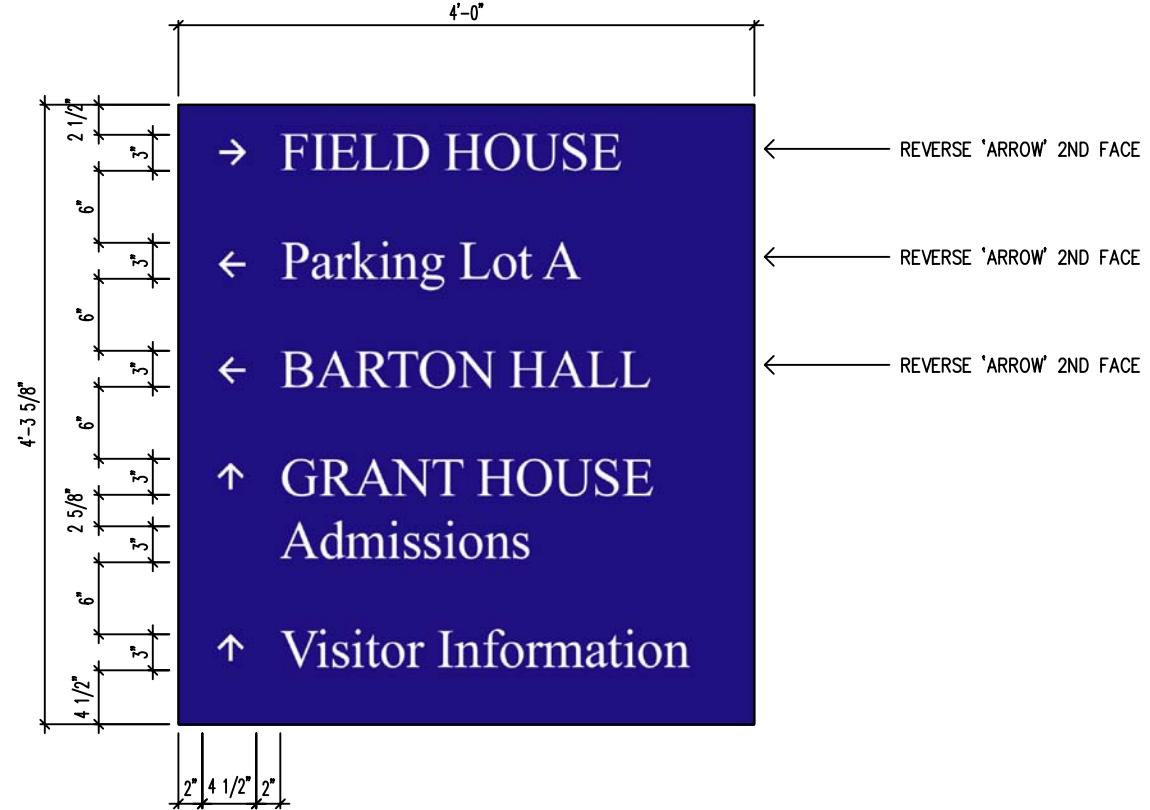

**SIGN TYPE #2**

SCALE: 3/4" = 1'-0"

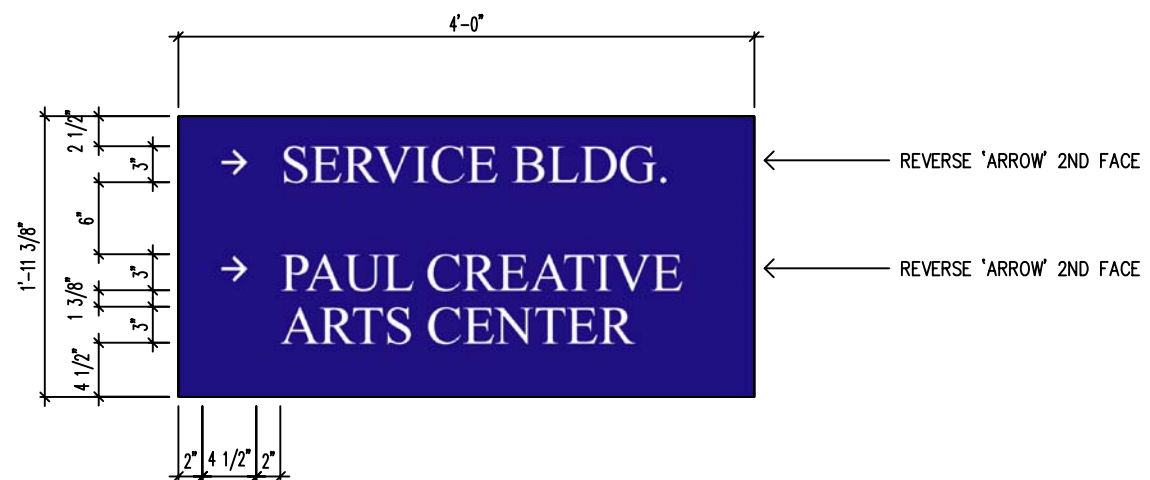

**SIGN TYPE #3**

SCALE: 3/4" = 1'-0"



**UNIVERSITY of  
 NEW HAMPSHIRE**  
 DURHAM, NEW HAMPSHIRE

TYP. FOR ALL SIGNS  
 CAB.: (3" THICK) & RET BLUE PMS #288  
 FACE: 0.090 ALUM. BLUE PMS #288  
 COPY: WHITE REFLECTIVE VINYL

1. EXACT HEIGHT & LOCATION OF EACH SIGN TO BE DETERMINED IN THE FIELD BY THE OWNER
2. ALL COPY PALATINO REGULAR TYPESTYLE, 3" & 3-1/4" HIGH
3. ALL ARROWS TO BE GERBER GENERAL SYMBOLS #5

ISSUED FOR:  
**CONSTRUCTION**  
 BY  
 FACILITIES DESIGN & CONSTRUCTION

APPROVED BY: \_\_\_\_\_ DATE: \_\_\_\_\_  
 Project Mgr.  
 Architect  
 Client  
 Fire Dept.  
 Safety

PROJECT NUMBER:  
 PROJECT NAME:  
**UNH STANDARDS**

DRAWING TITLE:  
**CAMPUS  
 SIGNAGE**

SCALE: 1/4" = 1'-0"

DRAWN BY: STH

CHECKED BY:

DATE: OCT. 16, 2001 DRAWING NO. \_\_\_\_\_

**A-1**